



Front Elevation
1:100

Side Elevation
1:100

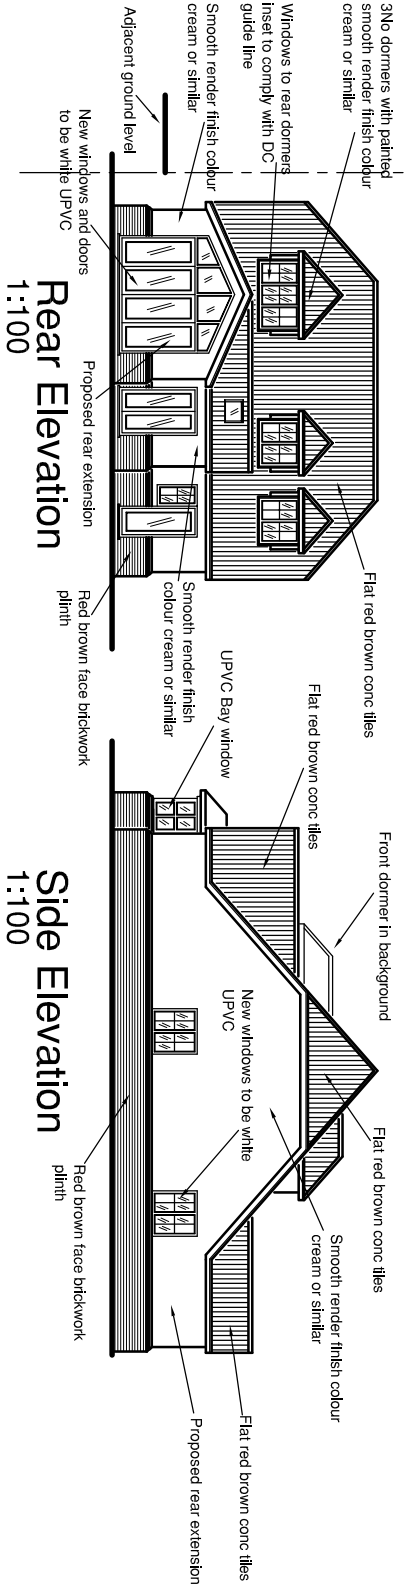

Rear Elevation
1:100

Side Elevation
1:100

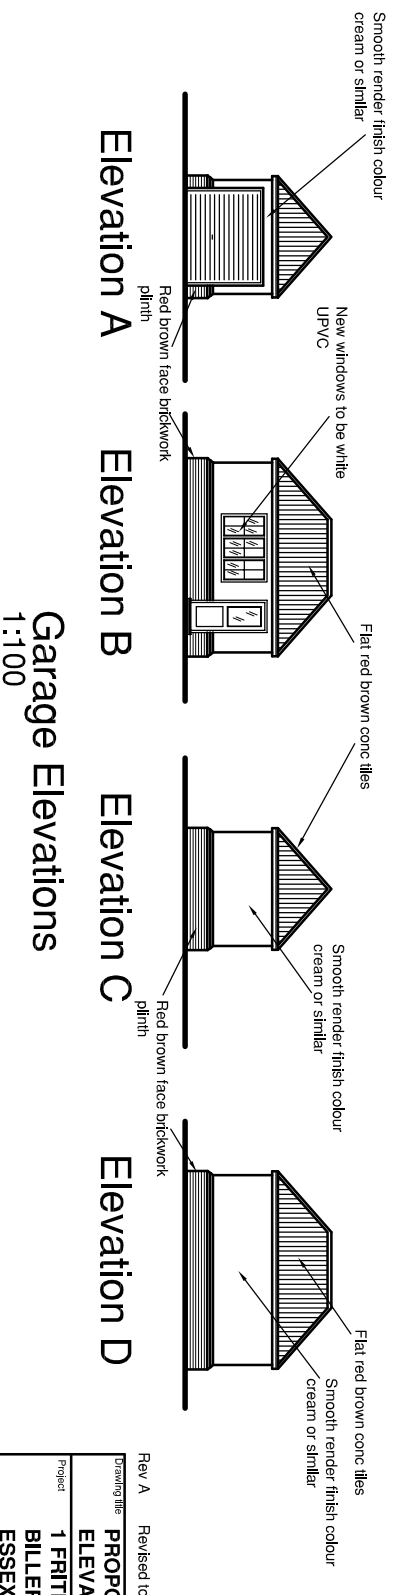

Elevation A


Elevation B

Elevation C

Elevation D

Garage Elevations
1:100

SITE PLAN
1:200

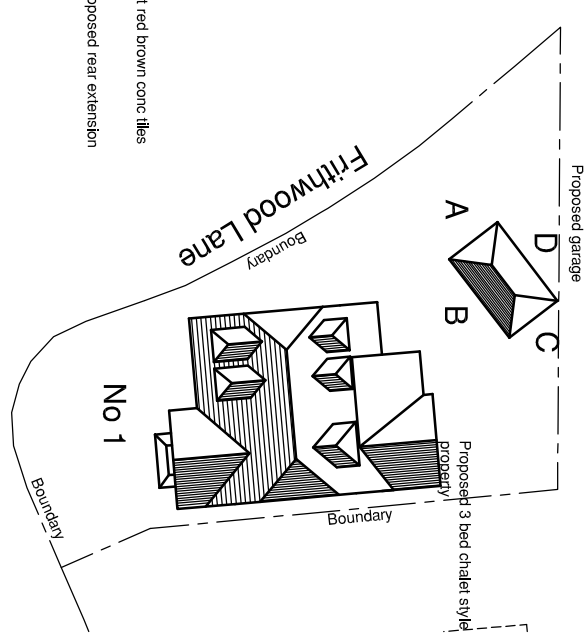

Rev A Revised to show rear extension 21.07.10

PROPOSED 3 BED CHALET STYLE PROPERTY ELEVATIONS

**1 FRITHWOOD LANE
BILLERICAY
ESSEX
CM12**

Client	Scale	Drawing Number	Revision
MR P MORRISH	As shown	REVO/407	A

Revo Design Limited, 113 Western Road Billericay Essex CM12 5JH
Tel: 01277 850888 E: mail: revo@revo.co.uk

Revo